

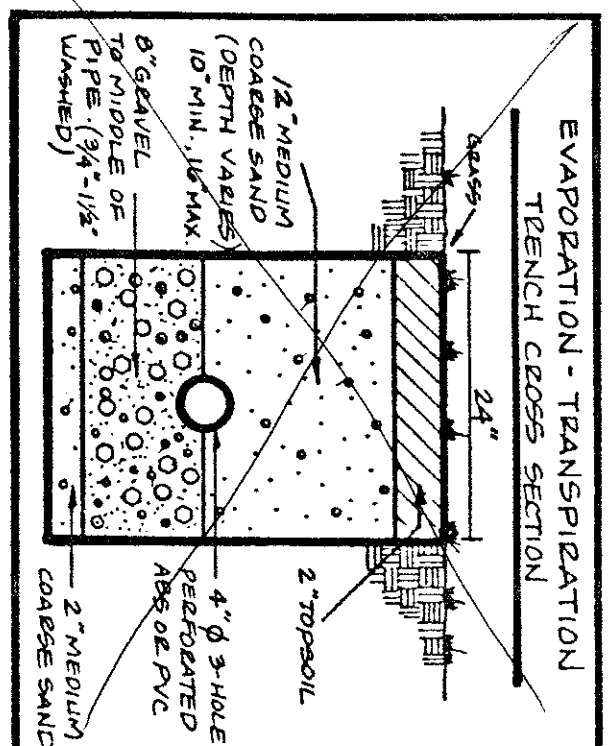
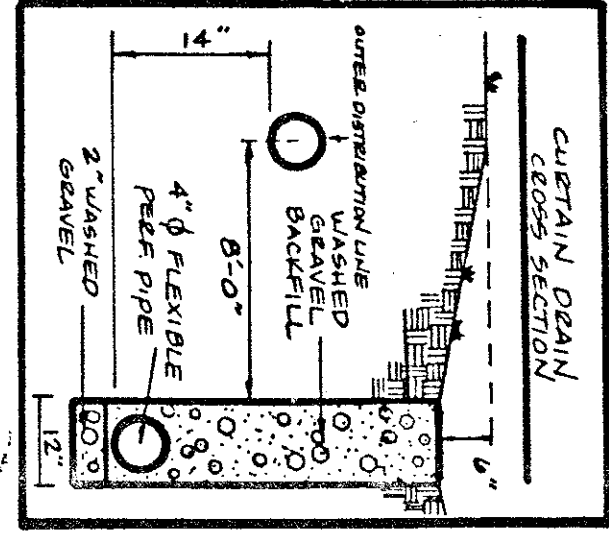


HYDRAULIC PROFILE
HORIZ 1"=30' VERT 1"=5'

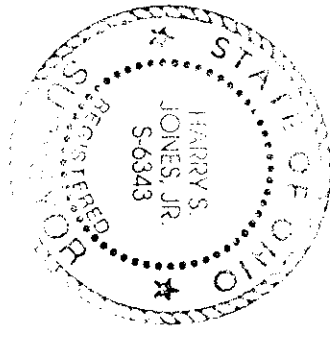

Leach
Trench

(VACANT)

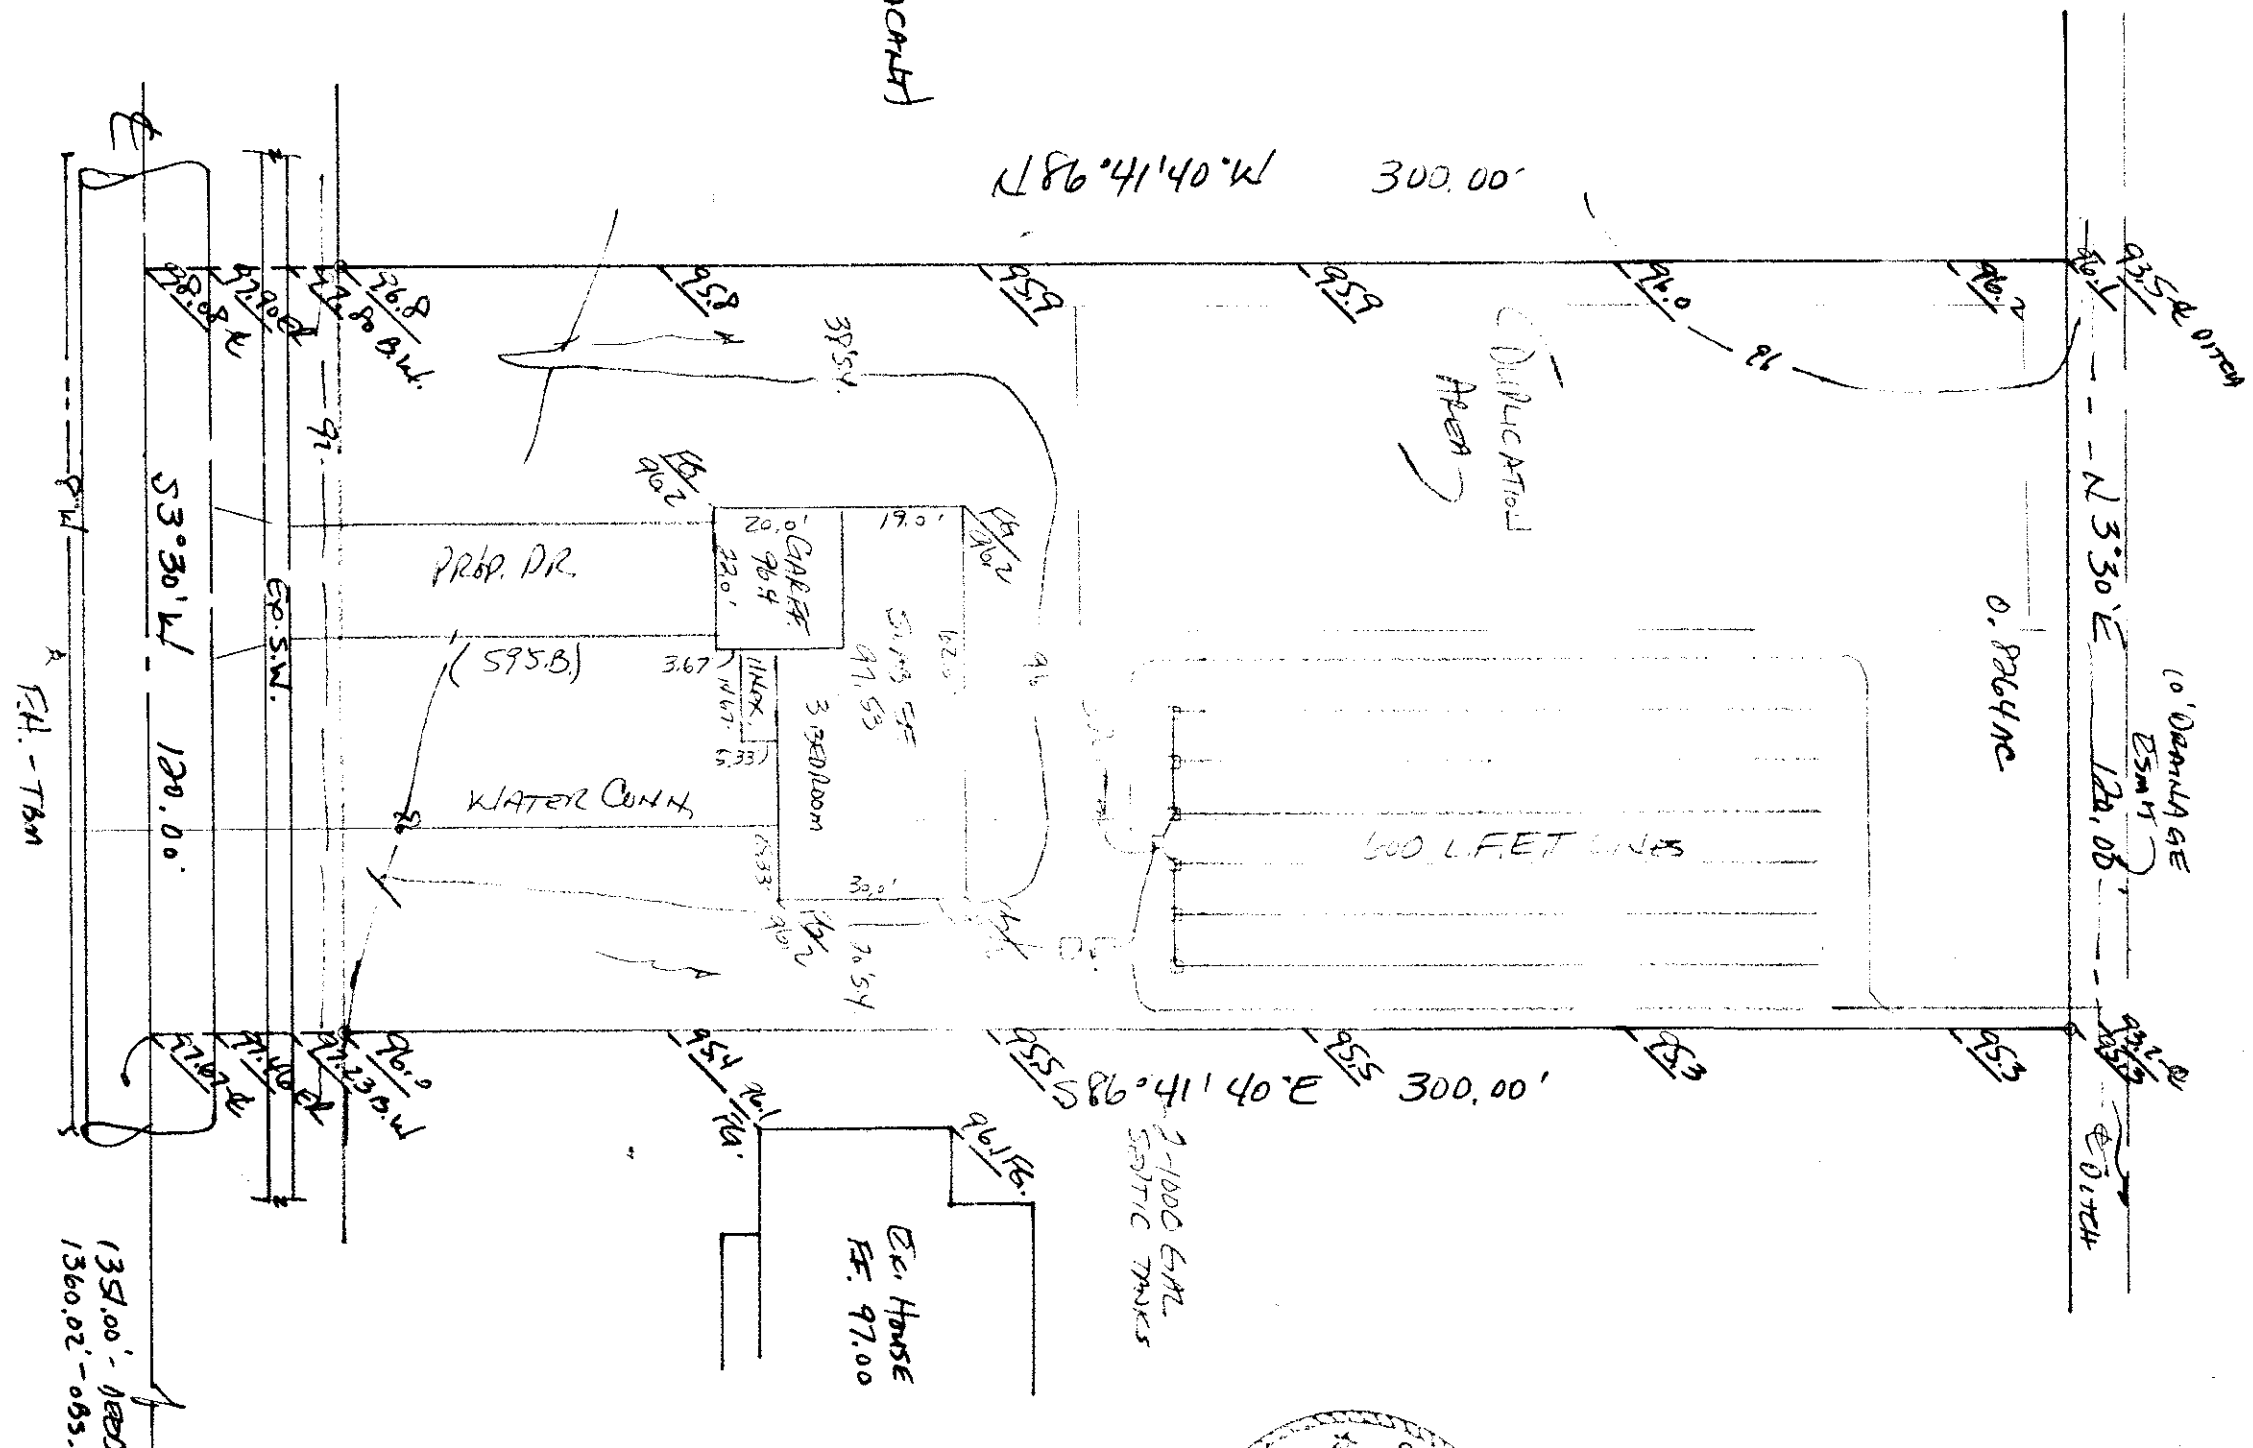

SEWAGE DISPOSAL PERMIT MUST BE OBTAINED BY A LAKE COUNTY LICENSED INSTALLER BEFORE INSTALLATION IS STARTED.

LOW YIELD WATER
FIXTURES REQUIRED
ON ALL
Shower Head
Toilet

CALL ROAD-600'

- A. To be brought to finished grade
- 1. Septic tank manhole covers
- 2. Splitter box cover
- 3. Distribution box cover
- B. No footer drains or downspouts to be discharged into septic tanks
- C. All waste water to be discharged into septic tanks

Reviewed and Accepted
LAKE COUNTY GENERAL HEALTH DISTRICT
Date: 10-17-95
JOEL LUCIA, R. S. M. P. H.
Health Commissioner
BY: J. Lindberg

REGISTERED SURVEYOR
TBM-7564 - ELEV. = 100.00
REG. NO. 6344 10/17/95

REVISIONS				PLAN PREPARED BY:			
NO.	DATE	BY		BABCOCK • JONES & ASSOCIATES, INC.			
1	9/19/95	HT		PAINESVILLE, OHIO			
2							
3							
4							
5							

CHECK LIST			
NO. OF BEDROOMS	WATER MAIN SIZE, LOCATION		
DIMENSIONS	SAN. SEWER SIZE & GR. LOC.		
BEARINGS	SAN. MH. CAST ELEV. INV. ELEV.		
TIE TO NEAREST STREET	SAN. CONN. SIZE, LOC. DEPTH		
SUBLOT NO. PARCEL NO.	STORM SEWER SIZE & GR. LOC.		
SURROUNDING OWNERS	STORM MH. CAST ELEV. INV. ELEV.		
BLDG. DIMENSIONS FIN. GR.	PAVT TYPE GRADE CURBS		
ALDG. TIES FLR. GRADES	GAS LINE LOC. SIZE PRESSURE		
APRON TYPE WIDTH THICKNESS	SEPTIC TANK LOCATION & DUPLICATION AREA		
SIDEWALK TYPE WIDTH THICKNESS	WELL LOCATION		
CULVERT TYPE DIA. LENGTH	ISOLATION RADIUS FROM WELL		
ROCK OUTCROPPINGS			

DESIGN CERTIFICATION
THIS PLAN WAS PREPARED BY ME, AND IS CORRECT TO THE BEST OF MY KNOWLEDGE AND BELIEF.
NAME: [Signature]
SURVEYOR REGISTRATION NO. 6343

REMARKS
ALL BOUNDARY DATA SHOWN WAS OBTAINED FROM IDEEDS, RECORDED SUBDIVISION PLAT OR OTHER PUBLIC RECORDS)
LOCATIONS AS SHOWN OF ADJACENT WELLS AND SEPTIC TANKS OBTAINED FROM LAKE COUNTY HEALTH DEPARTMENT

LEGEND			
SANITARY MANHOLE	WATER VALVE (GAS)		
STORM MANHOLE	WATER METER (GAS)		
INLET OR CATCH BASIN	AS BUILT ELEVATION		
HYDRANT	INDICATES DIRECTION OF SURFACE DRAINAGE		
EXISTING CONTOURS			
PROPOSED CONTOURS			
EXIST. ELEV. 100.0			
PROP. ELEV. 100.0			

SITE PLAN
Village of Perry, Lake County, Ohio
for: HUGHES BUILDERS
OWNER
ADDRESS: STREET: CITY: ZIP:
SUBDIVISION: VOL. - PG. NAME: LOT: 64 TRAC: 78
SUBLOT NO.: STREET: PERM. PARCEL NO.: 18-54-53 PAGE 1202
DATE: 10-17-95